



office@hybridbuild.co.nz
 www.hybridbuild.co.nz
 09 810 9479





Project: Single Carport
 Site: Your Home Address
 Client: Mr & Mrs Joe & Jane Blogs


Single Carport
 Concept Design

Drawing 1	Scale N.T.S	Drawn CB
Job HB SC1	Revision 0	Date Date




	office@hybridbuild.co.nz www.hybridbuild.co.nz 09 810 9479	Project: Single Carport Site: Your Home Address Client: Mr & Mrs Joe & Jane Blogs	Single Carport			Drawing 2	Scale N.T.S	Drawn CB
			Concept Design			Job HB SC1	Revision 0	Date Date

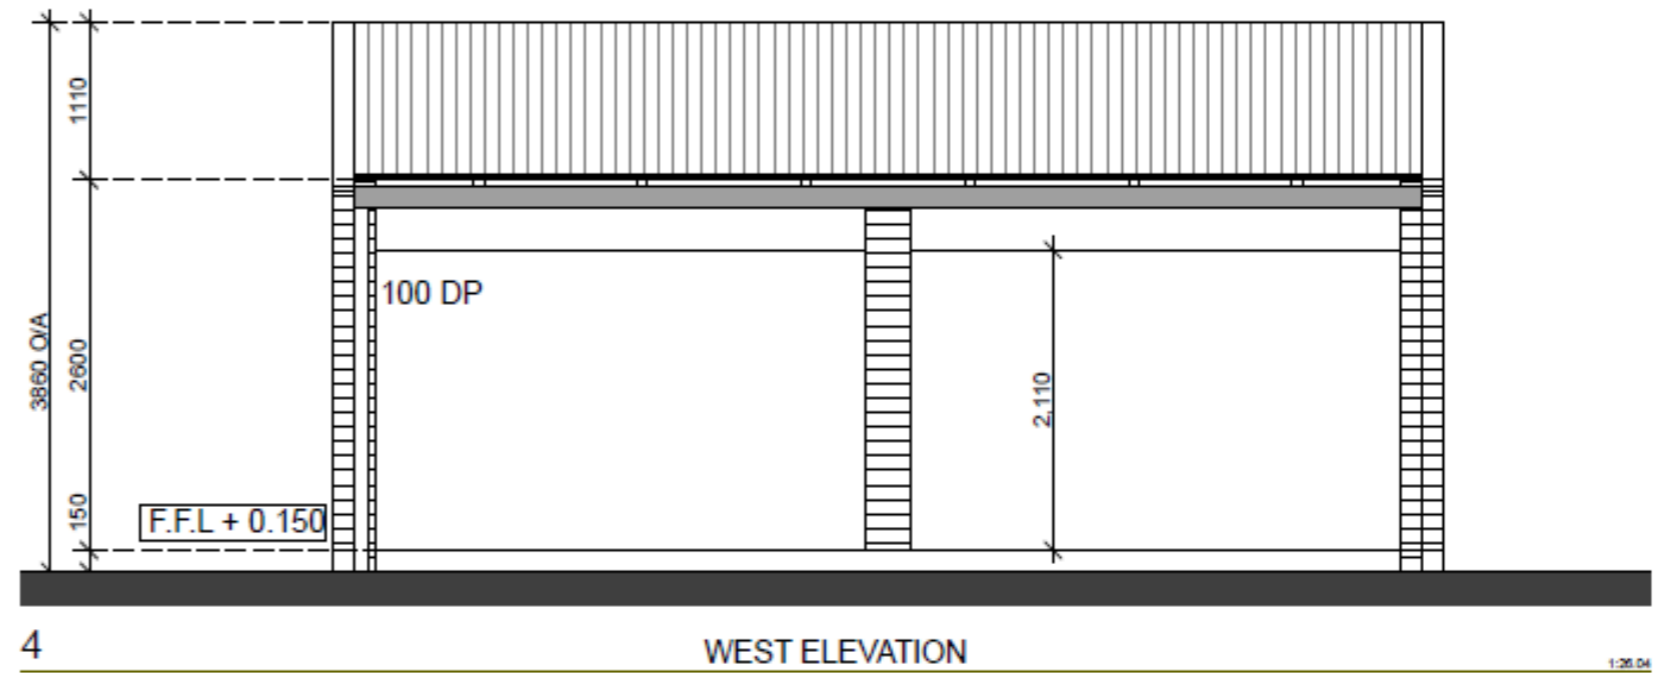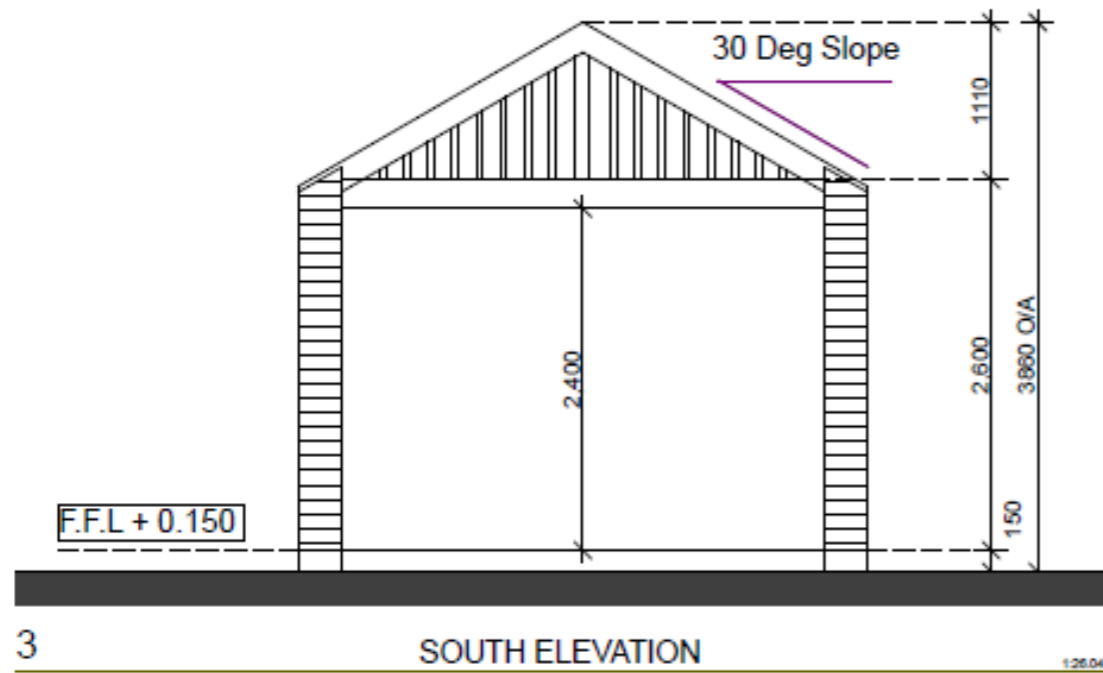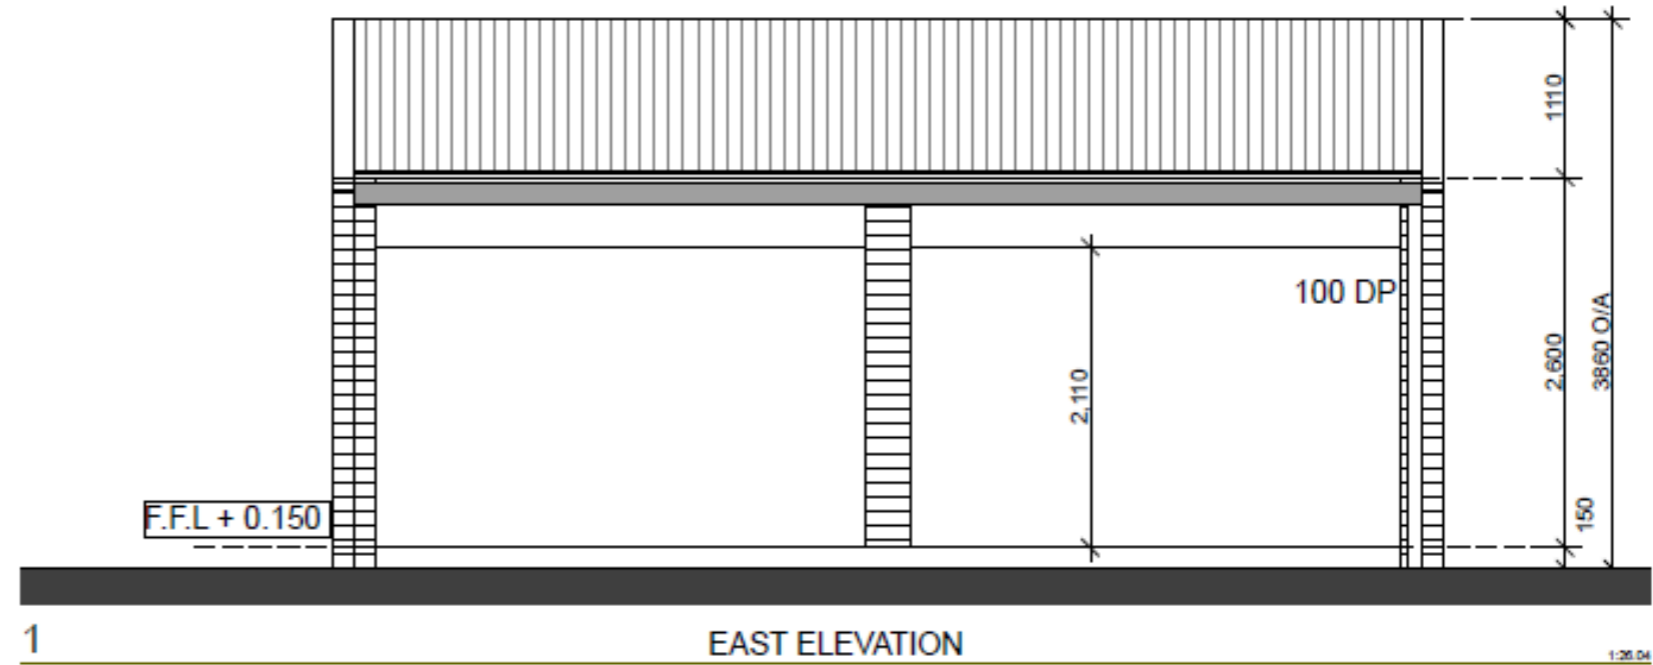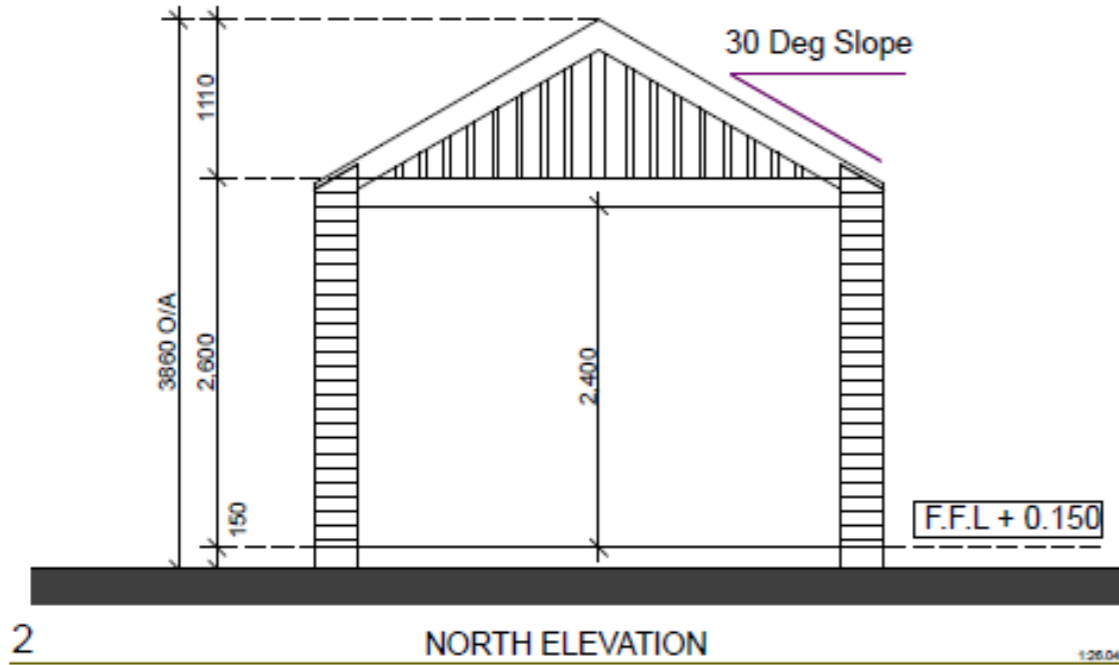


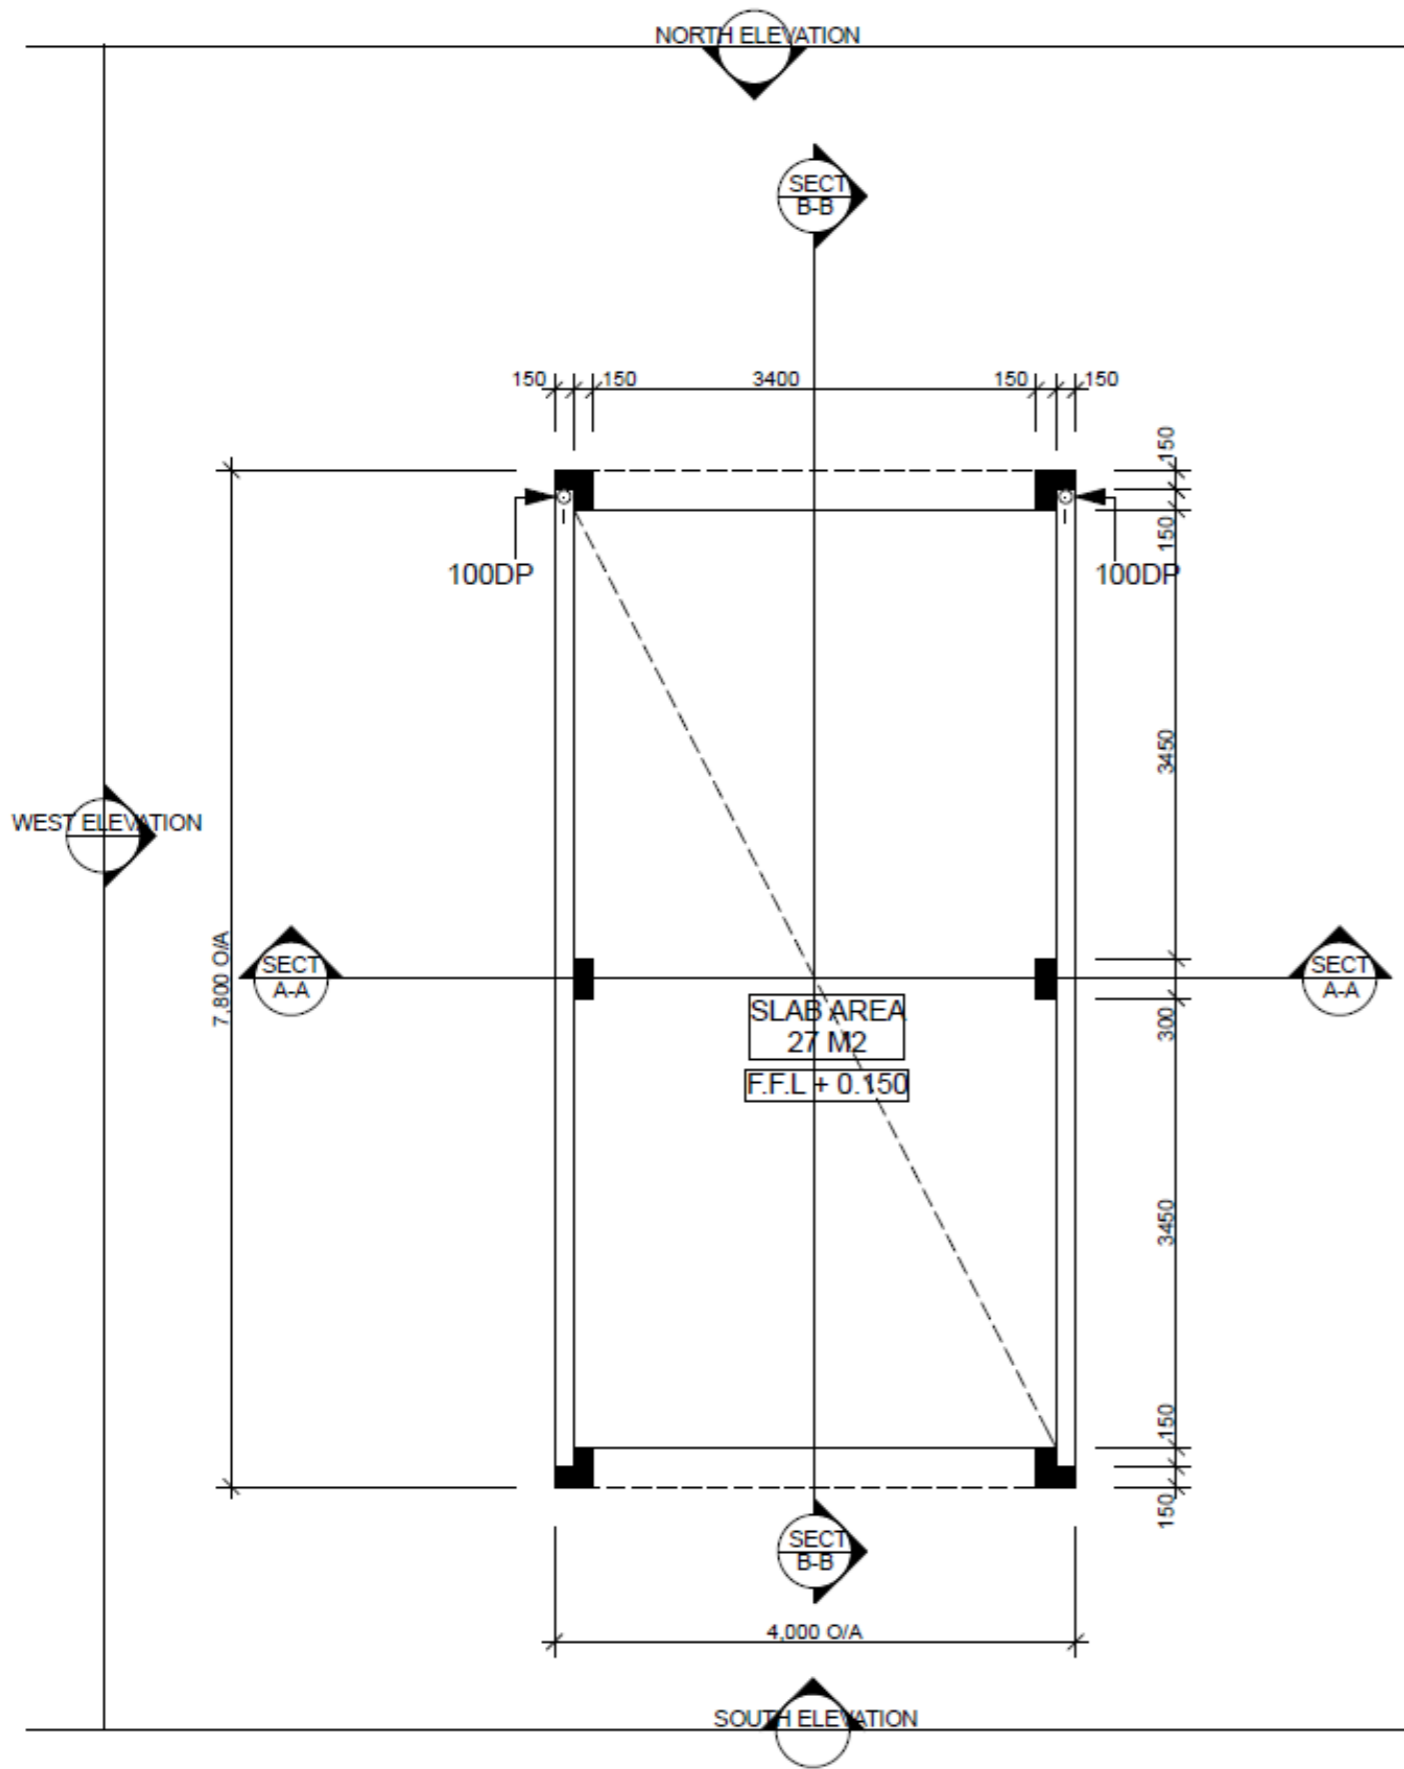


1 Ground Floor Plan
SCALE: 1:200

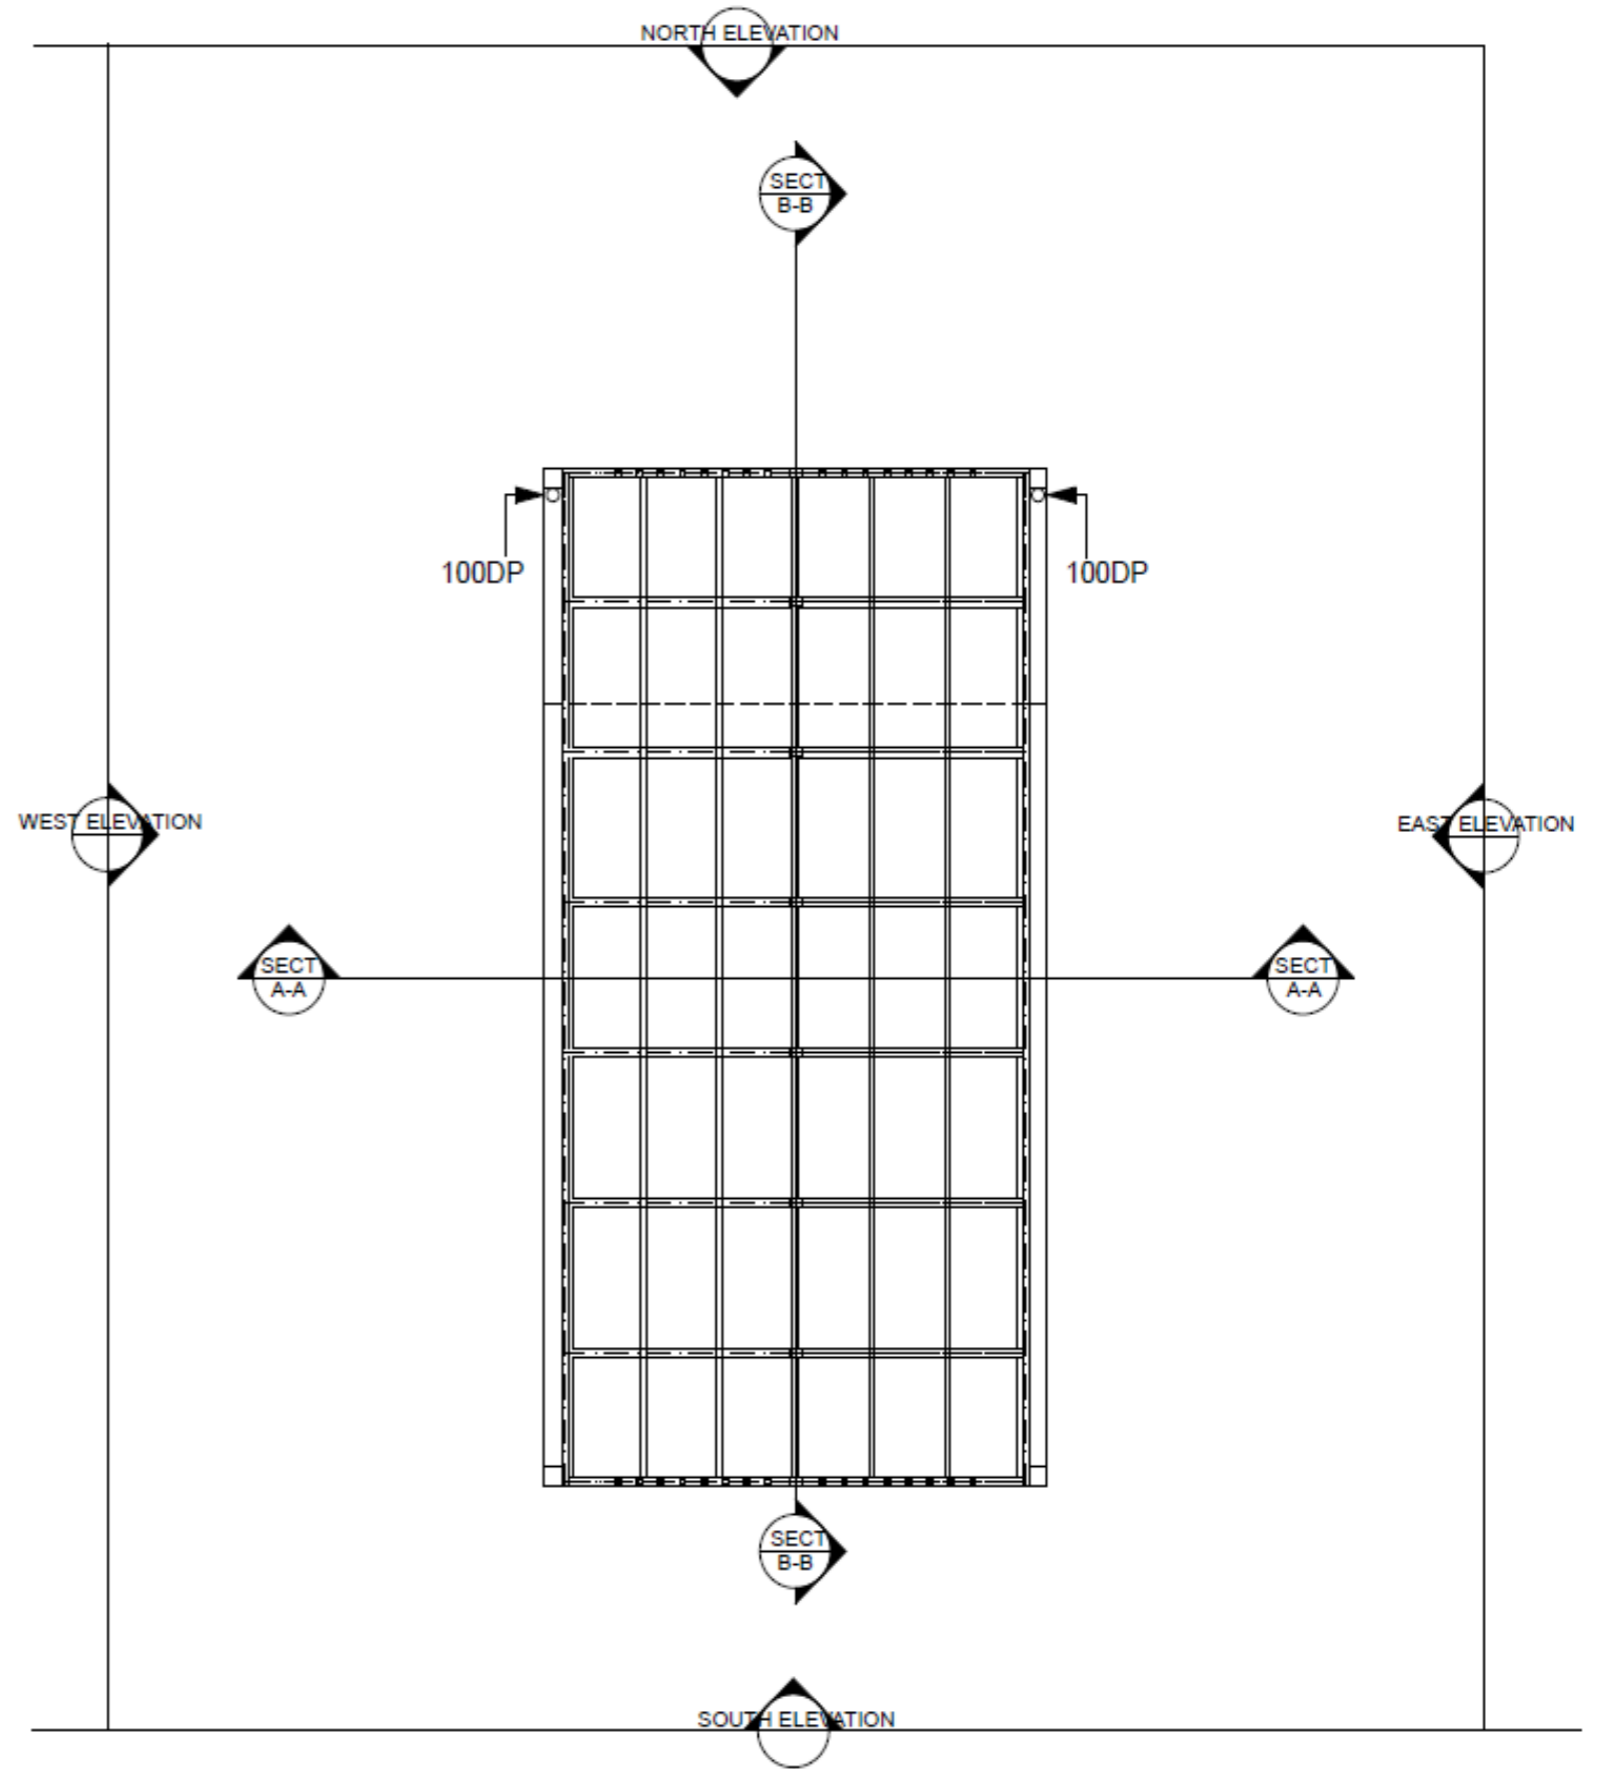

1 2nd FLOOR PLAN
SCALE: 1:200

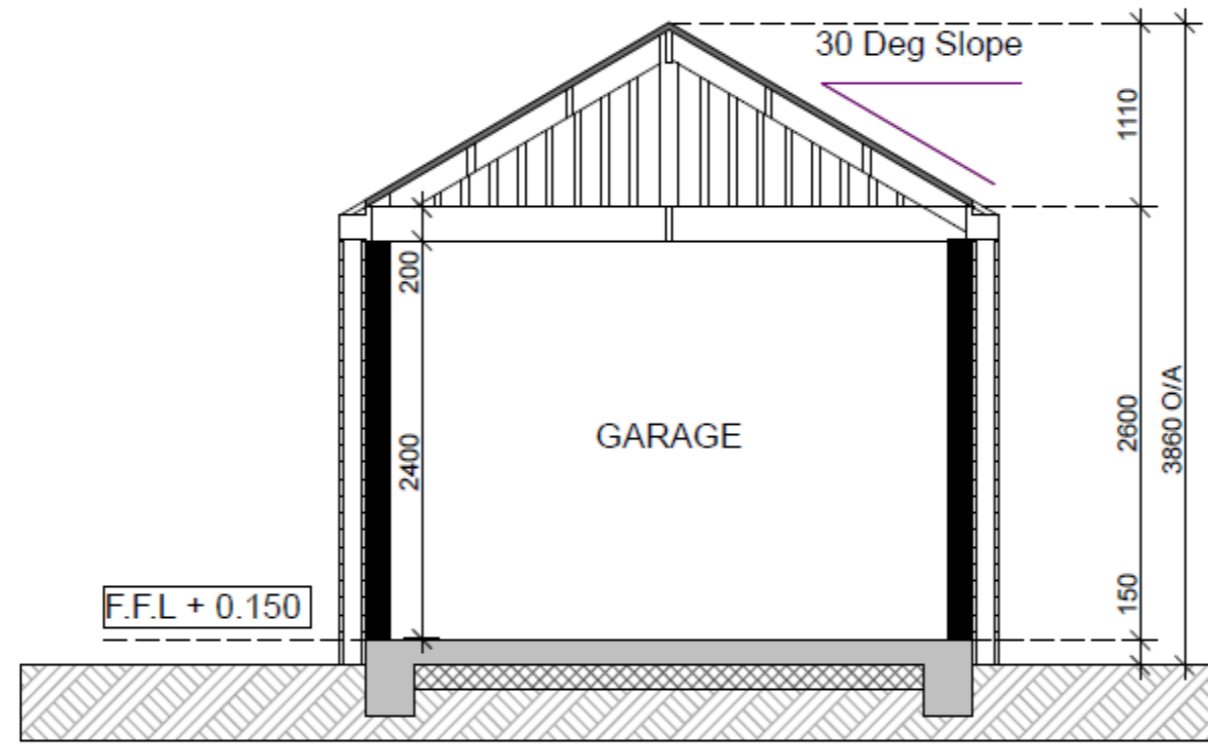

1 SECTION A-A 1:25

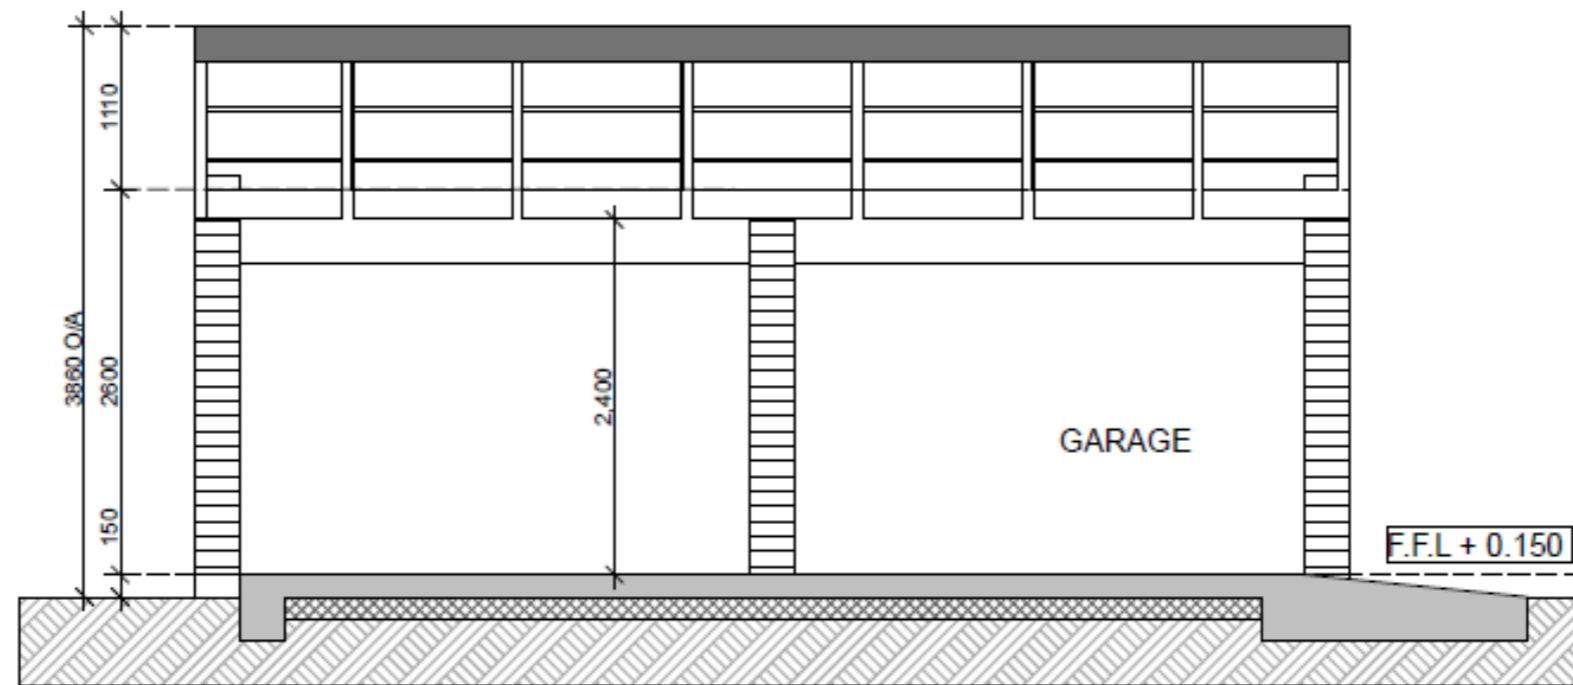

1 SECTION B-B 1:25